


H:\50000\00DCA.00113.00\_P\_Mount Rainier Sidewalk Study\PRODUCTION\CAD\PLANS\pHD\_00113.00\_MtRainierConcepts.dgn

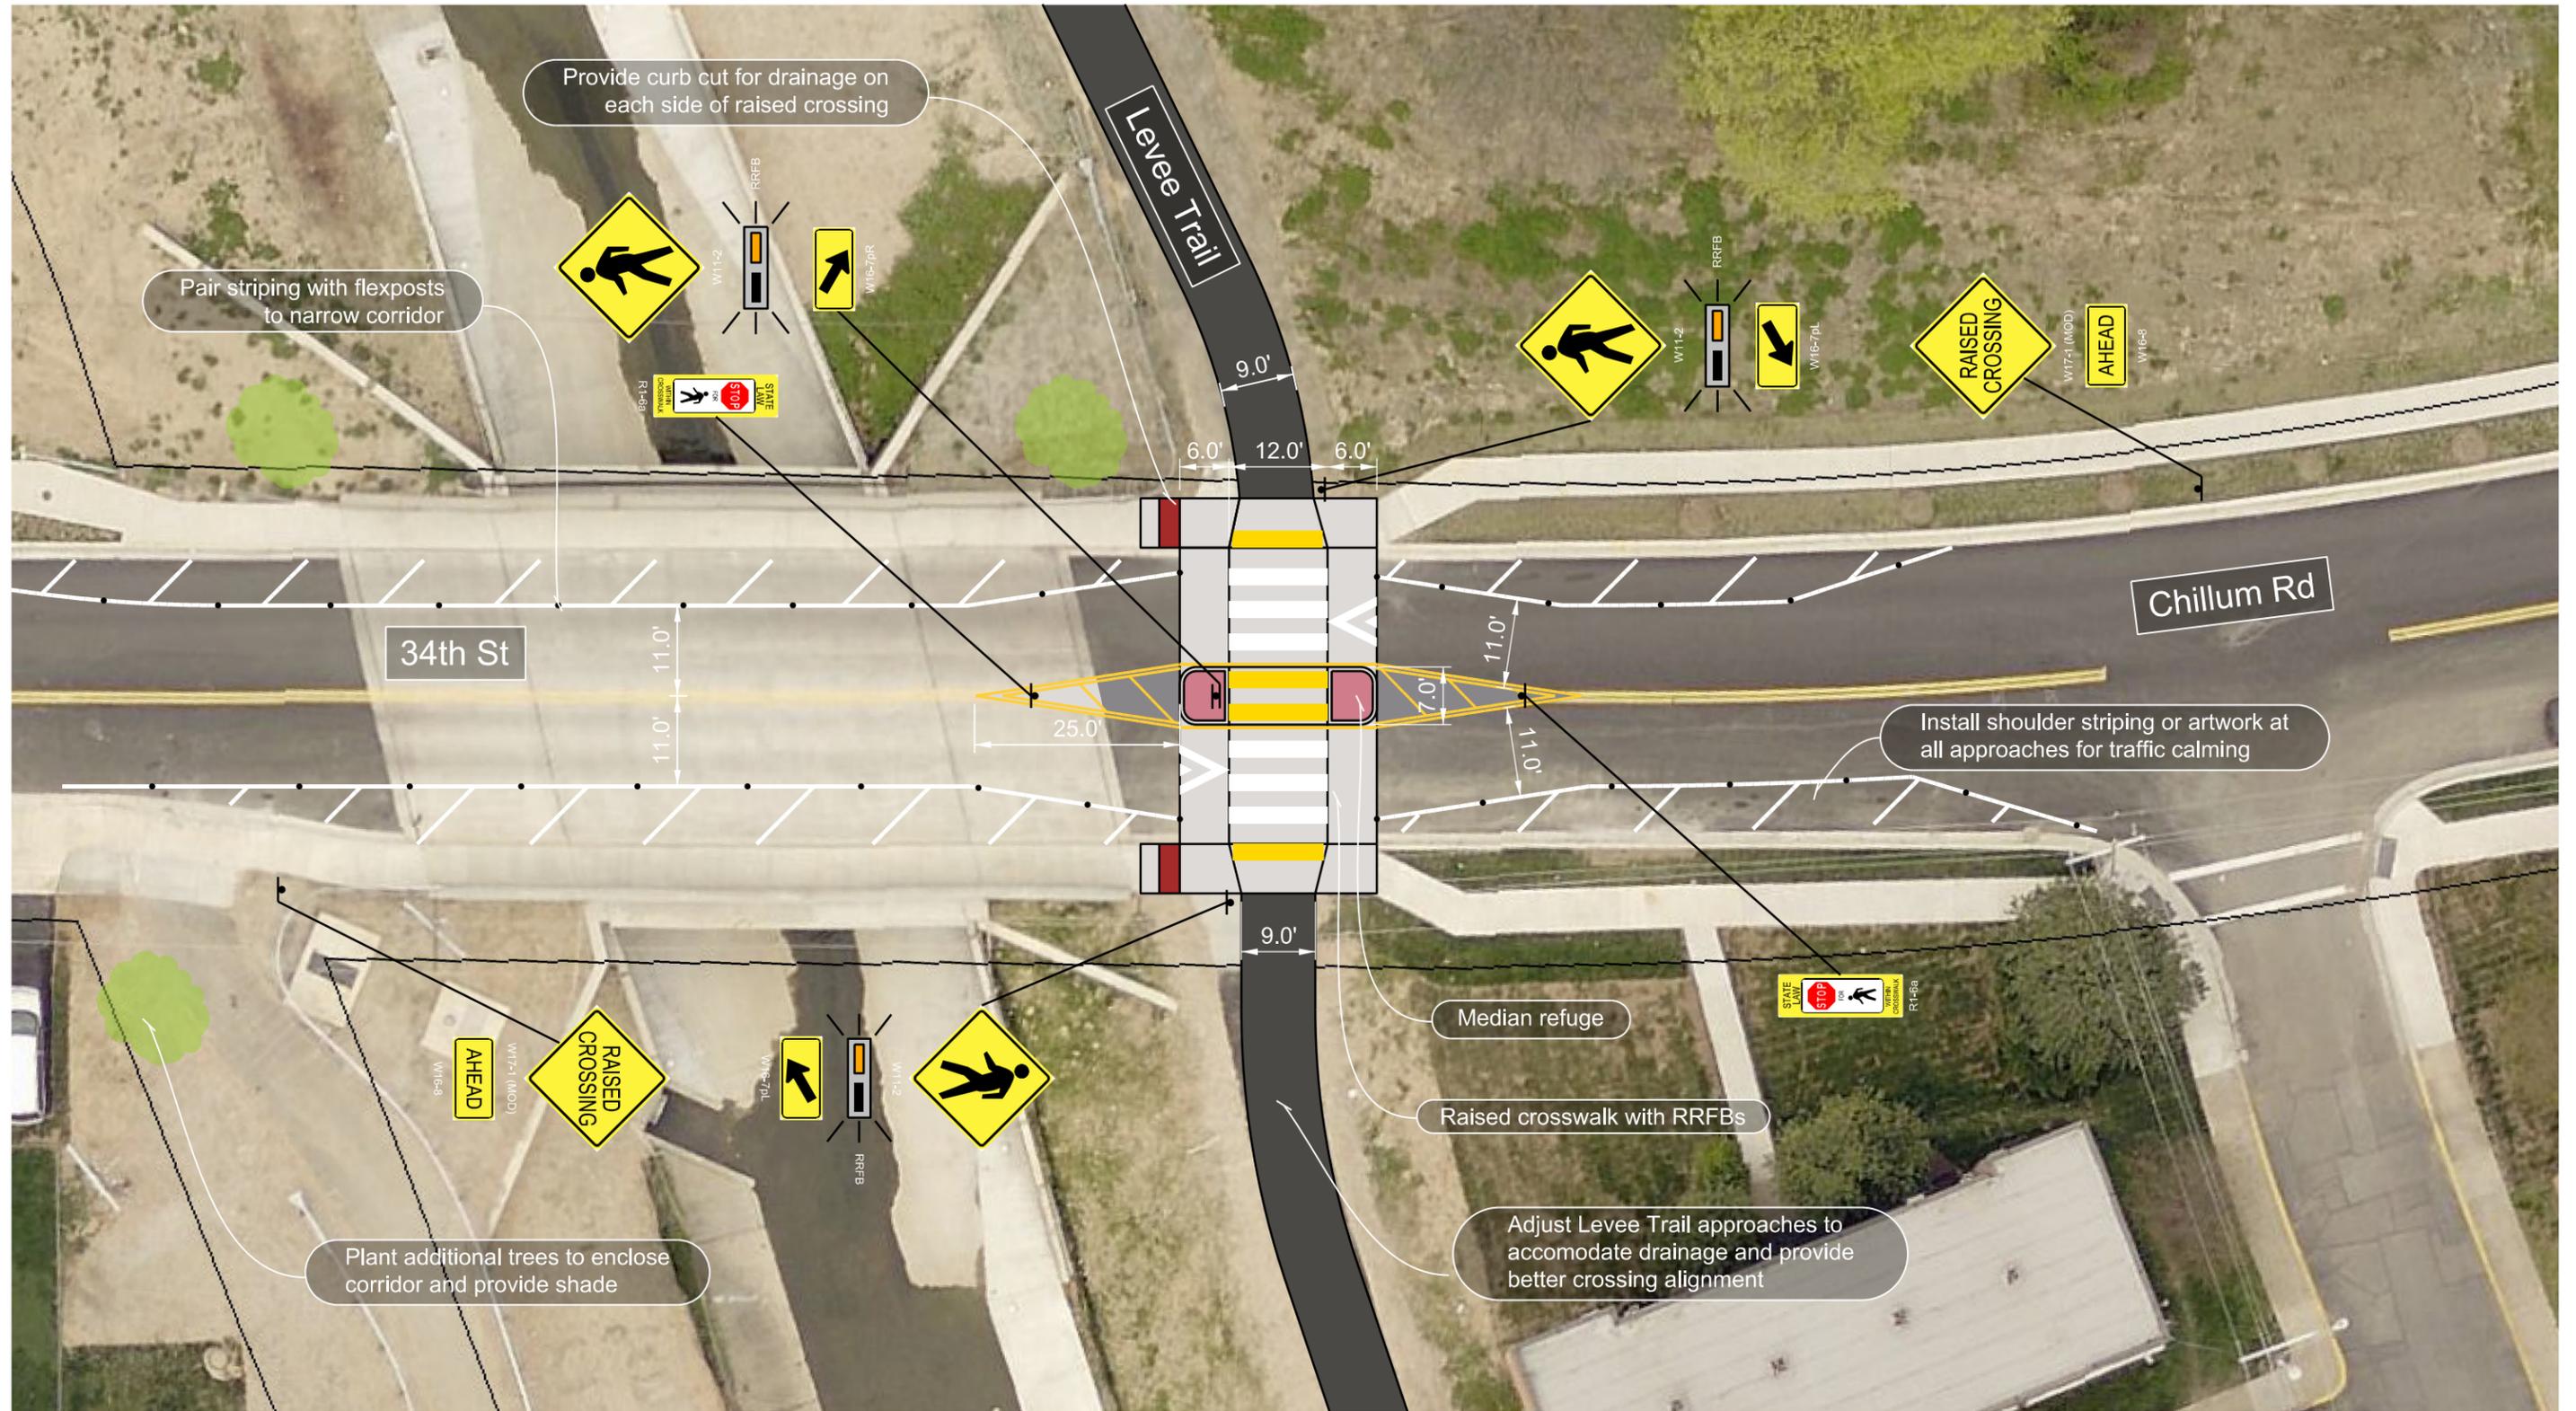

**TOOLE**  
DESIGN

Exhibit #1

**Levee Trail Crossing at Chillum Rd.**

MT RAINIER SS4A CONCEPTS

September 2023

THIS IS A PRELIMINARY CONCEPT. FIELD VERIFICATION, SITE CONDITION ASSESSMENTS, ENGINEERING ANALYSIS AND DESIGN ARE NECESSARY PRIOR TO IMPLEMENTING ANY OF THE RECOMMENDATIONS CONTAINED HEREIN.



PRELIMINARY CONCEPT - NOT FOR CONSTRUCTION

H:\50000\00DCA.00113.00\_P\_Mount Rainier Sidewalk Study\PRODUCTION\CAD\PLANS\pHD\_00113.00\_MtRainierConcepts.dgn




Mt. Rainier 31st St. Neighborhood Mini-Park

THIS IS A PRELIMINARY CONCEPT. FIELD VERIFICATION, SITE CONDITION ASSESSMENTS, ENGINEERING ANALYSIS AND DESIGN ARE NECESSARY PRIOR TO IMPLEMENTING ANY OF THE RECOMMENDATIONS CONTAINED HEREIN.



H:\50000\00DCA.00113.00\_P\_Mount Rainier Sidewalk Study\PRODUCTION\CAD\PLANS\pHD\_00113.00\_MtRainierConcepts.dgn

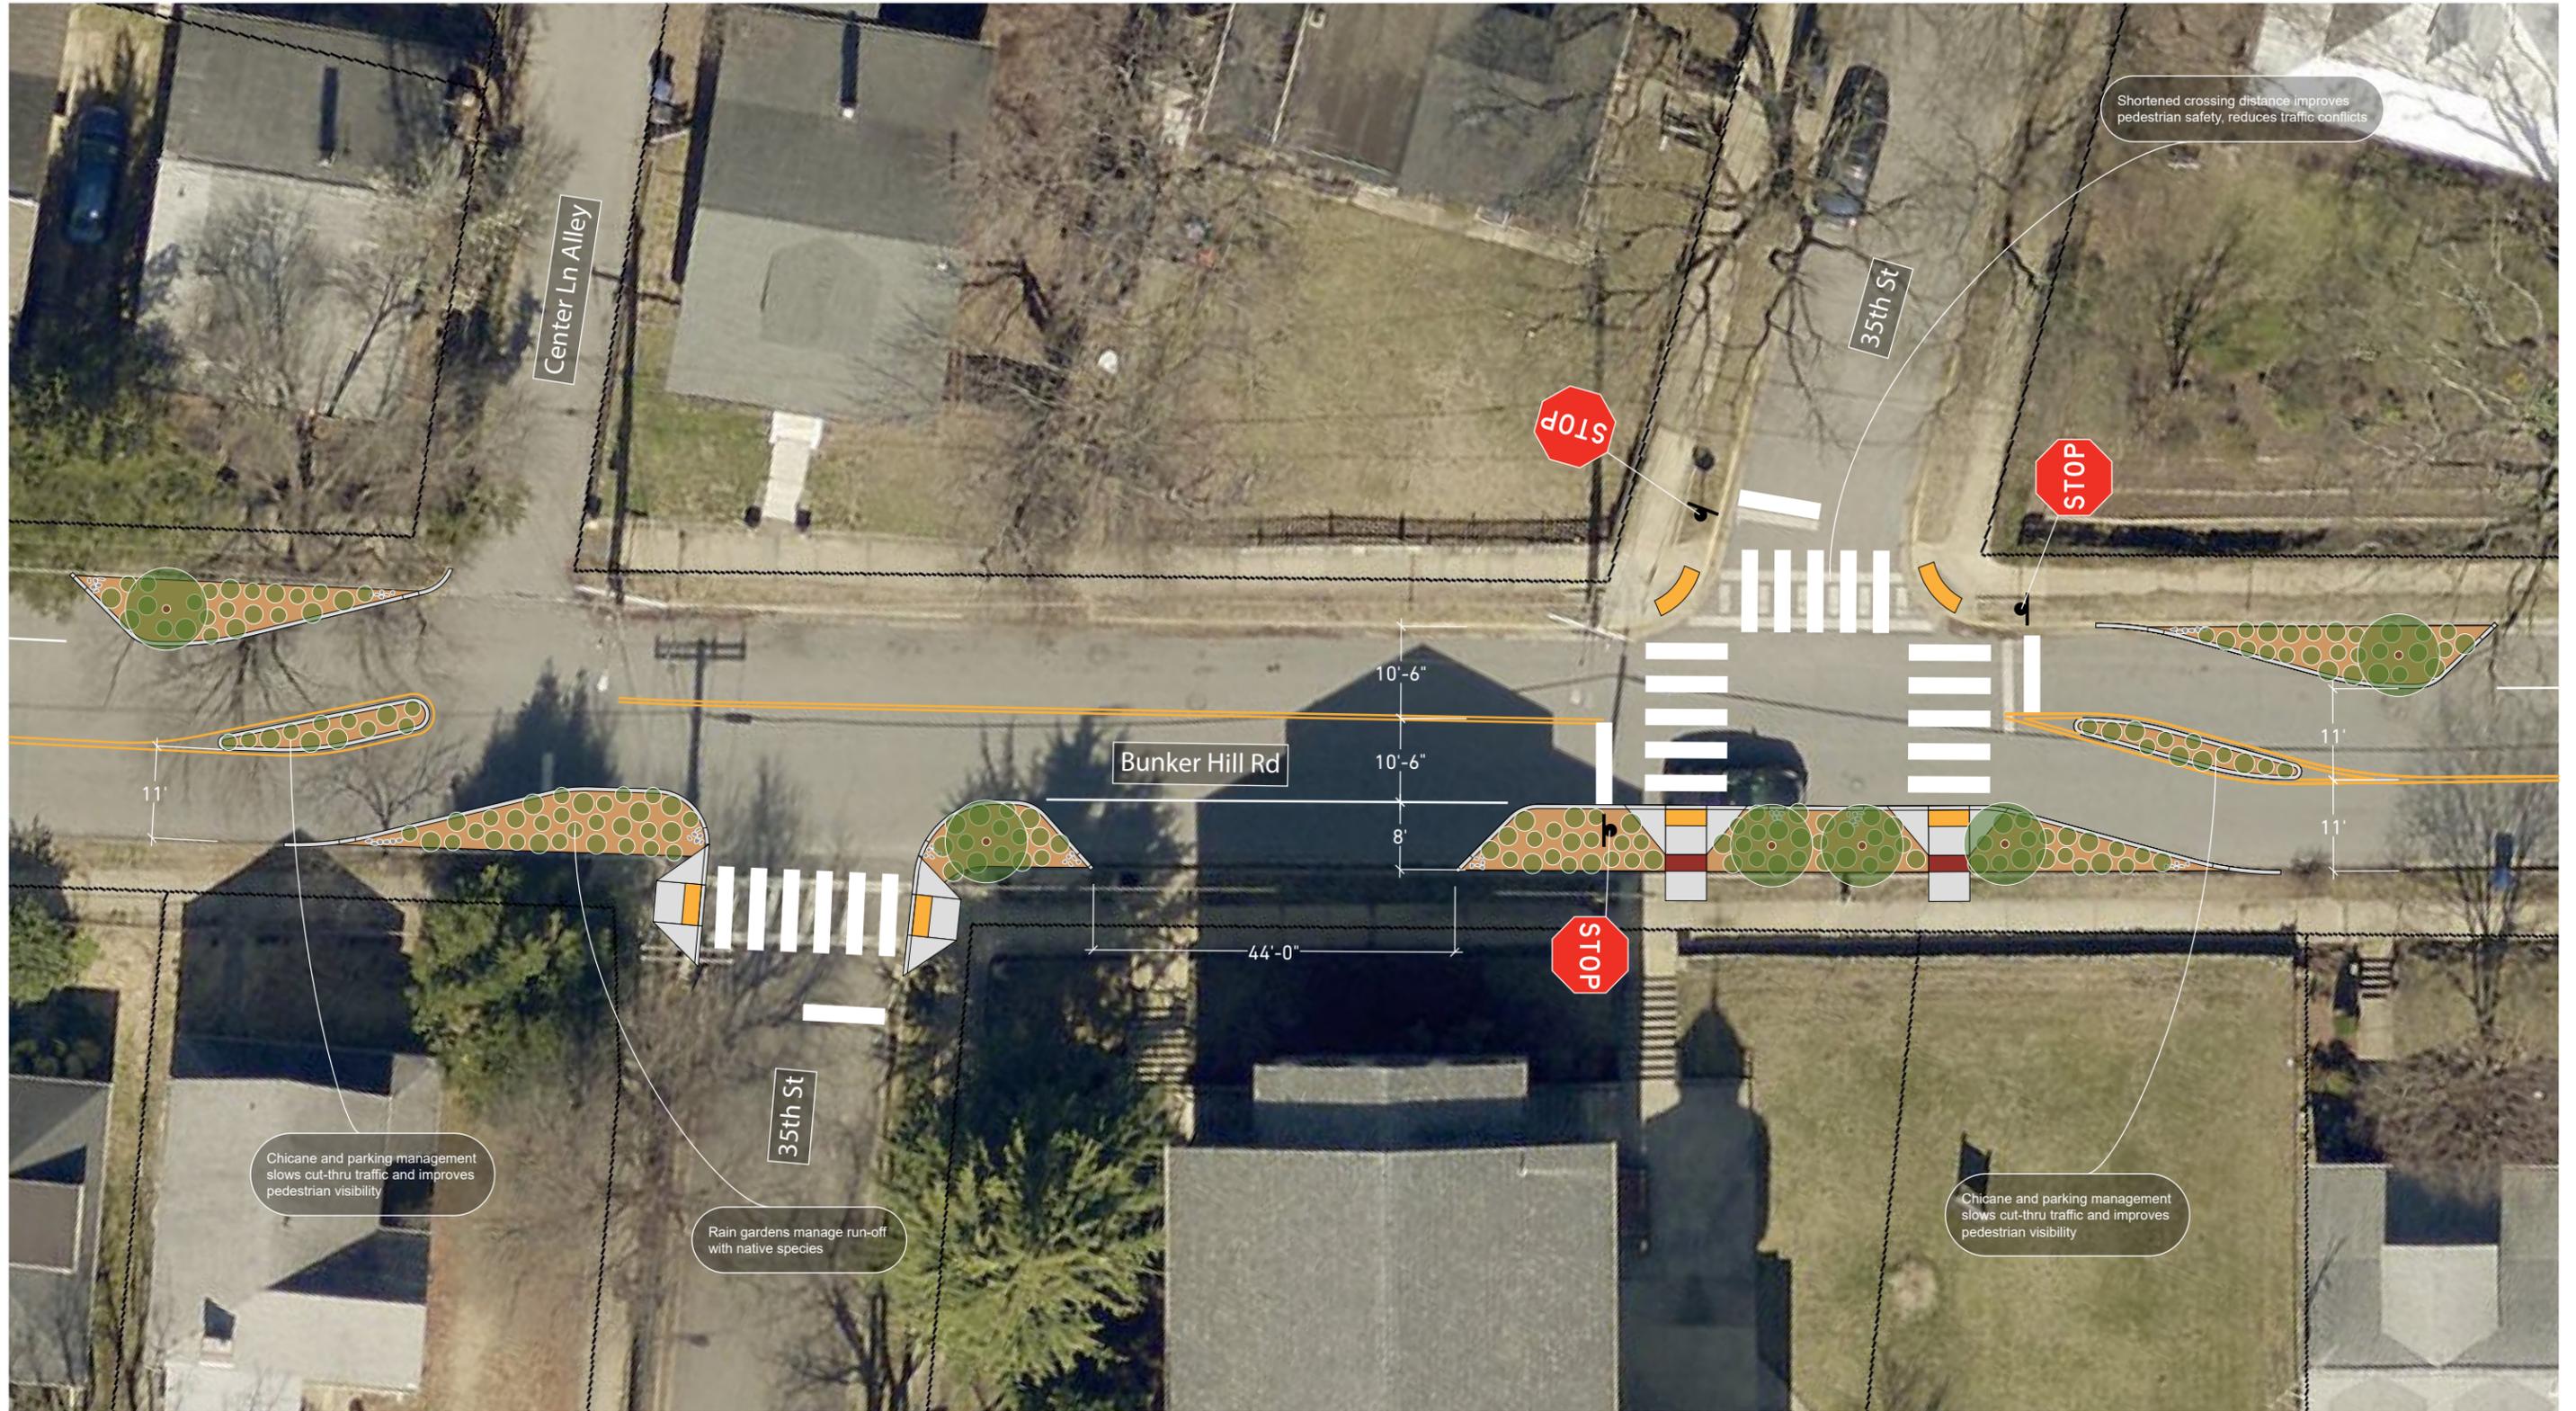

**TOOLE**  
DESIGN

Exhibit #3


Bunker Hill Rd. Traffic Calming - 35th St.

MT RAINIER SS4A CONCEPTS  
September 2023

THIS IS A PRELIMINARY CONCEPT. FIELD VERIFICATION, SITE CONDITION ASSESSMENTS, ENGINEERING ANALYSIS AND DESIGN ARE NECESSARY PRIOR TO IMPLEMENTING ANY OF THE RECOMMENDATIONS CONTAINED HEREIN.



PRELIMINARY CONCEPT - NOT FOR CONSTRUCTION

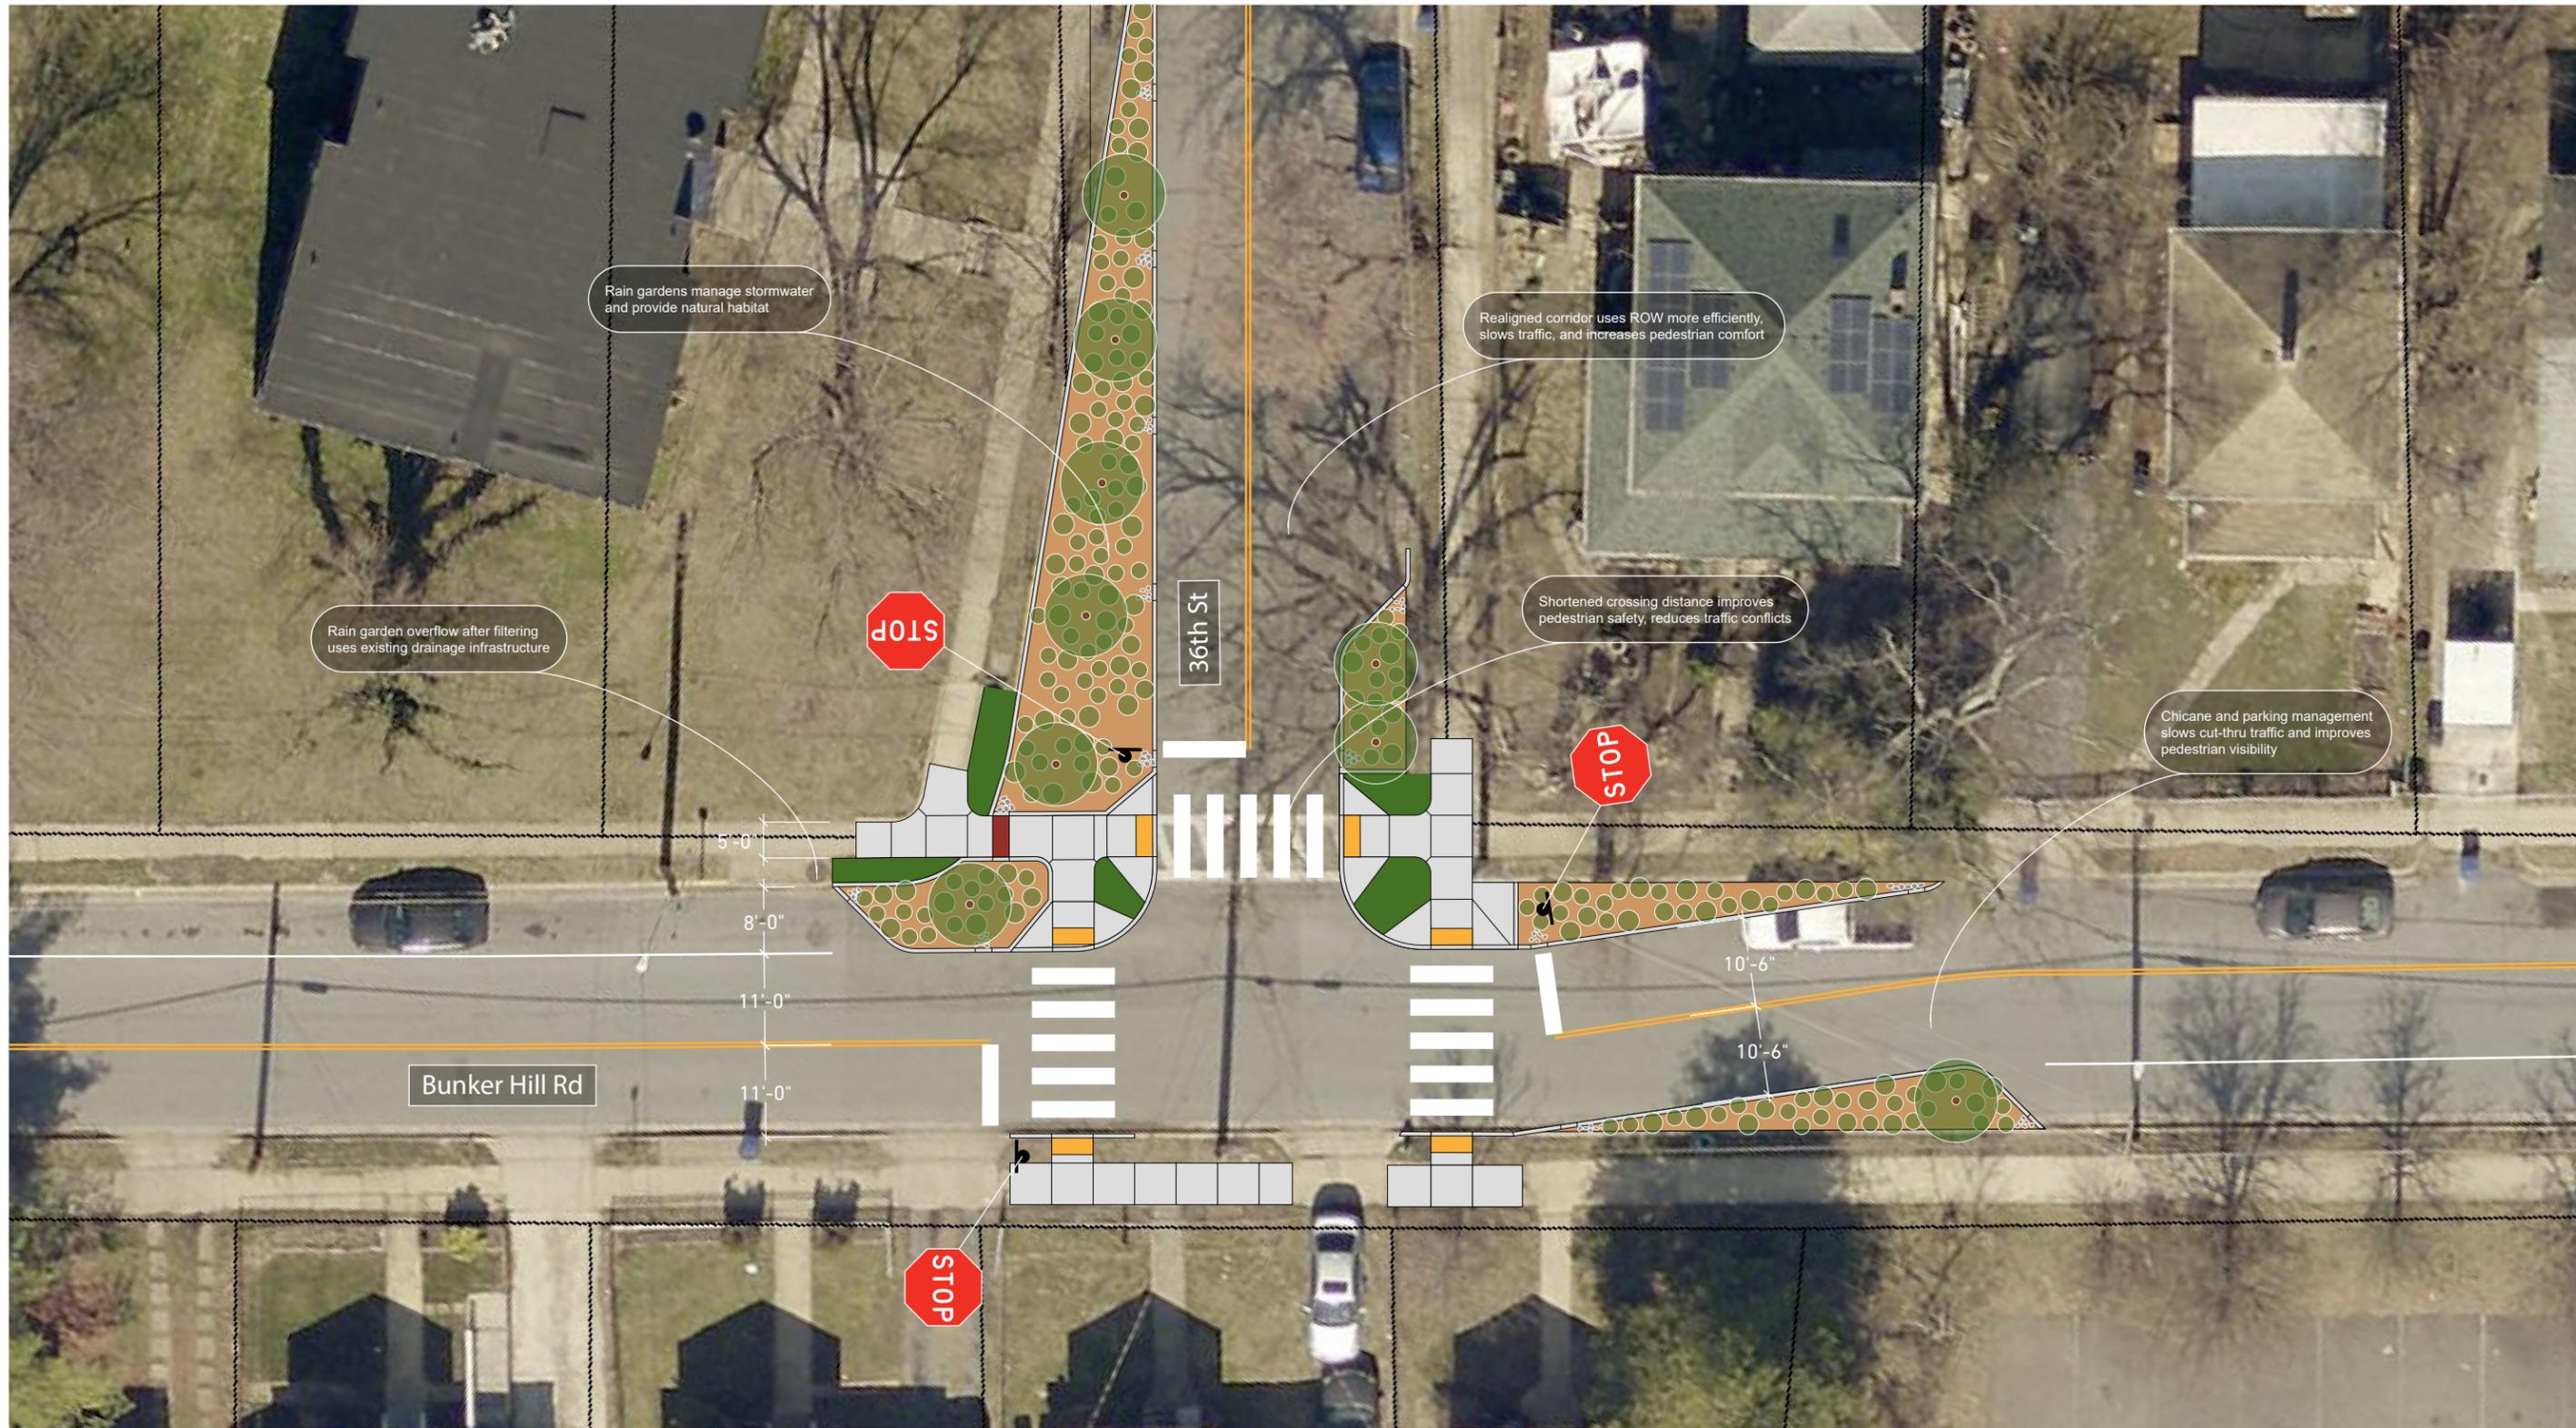

THIS IS A PRELIMINARY CONCEPT. FIELD VERIFICATION, SITE CONDITION ASSESSMENTS, ENGINEERING ANALYSIS AND DESIGN ARE NECESSARY PRIOR TO IMPLEMENTING ANY OF THE RECOMMENDATIONS CONTAINED HEREIN.





THIS IS A PRELIMINARY CONCEPT. FIELD VERIFICATION, SITE CONDITION ASSESSMENTS, ENGINEERING ANALYSIS AND DESIGN ARE NECESSARY PRIOR TO IMPLEMENTING ANY OF THE RECOMMENDATIONS CONTAINED HEREIN.



**TOOLE**  
DESIGN

EXHIBIT #5

Thomas S. Stone Elementary  
MT RAINIER SS4A CONCEPTS  
AUGUST 2023

PRELIMINARY CONCEPT - NOT FOR CONSTRUCTION




THIS IS A PRELIMINARY CONCEPT. FIELD VERIFICATION, SITE CONDITION ASSESSMENTS, ENGINEERING ANALYSIS AND DESIGN ARE NECESSARY PRIOR TO IMPLEMENTING ANY OF THE RECOMMENDATIONS CONTAINED HEREIN.



**TOOLE**  
DESIGN

EXHIBIT #6  
Mt. Rainier Elementary  
MT RAINIER SS4A CONCEPTS  
SEPTEMBER 2023

PRELIMINARY CONCEPT - NOT FOR CONSTRUCTION

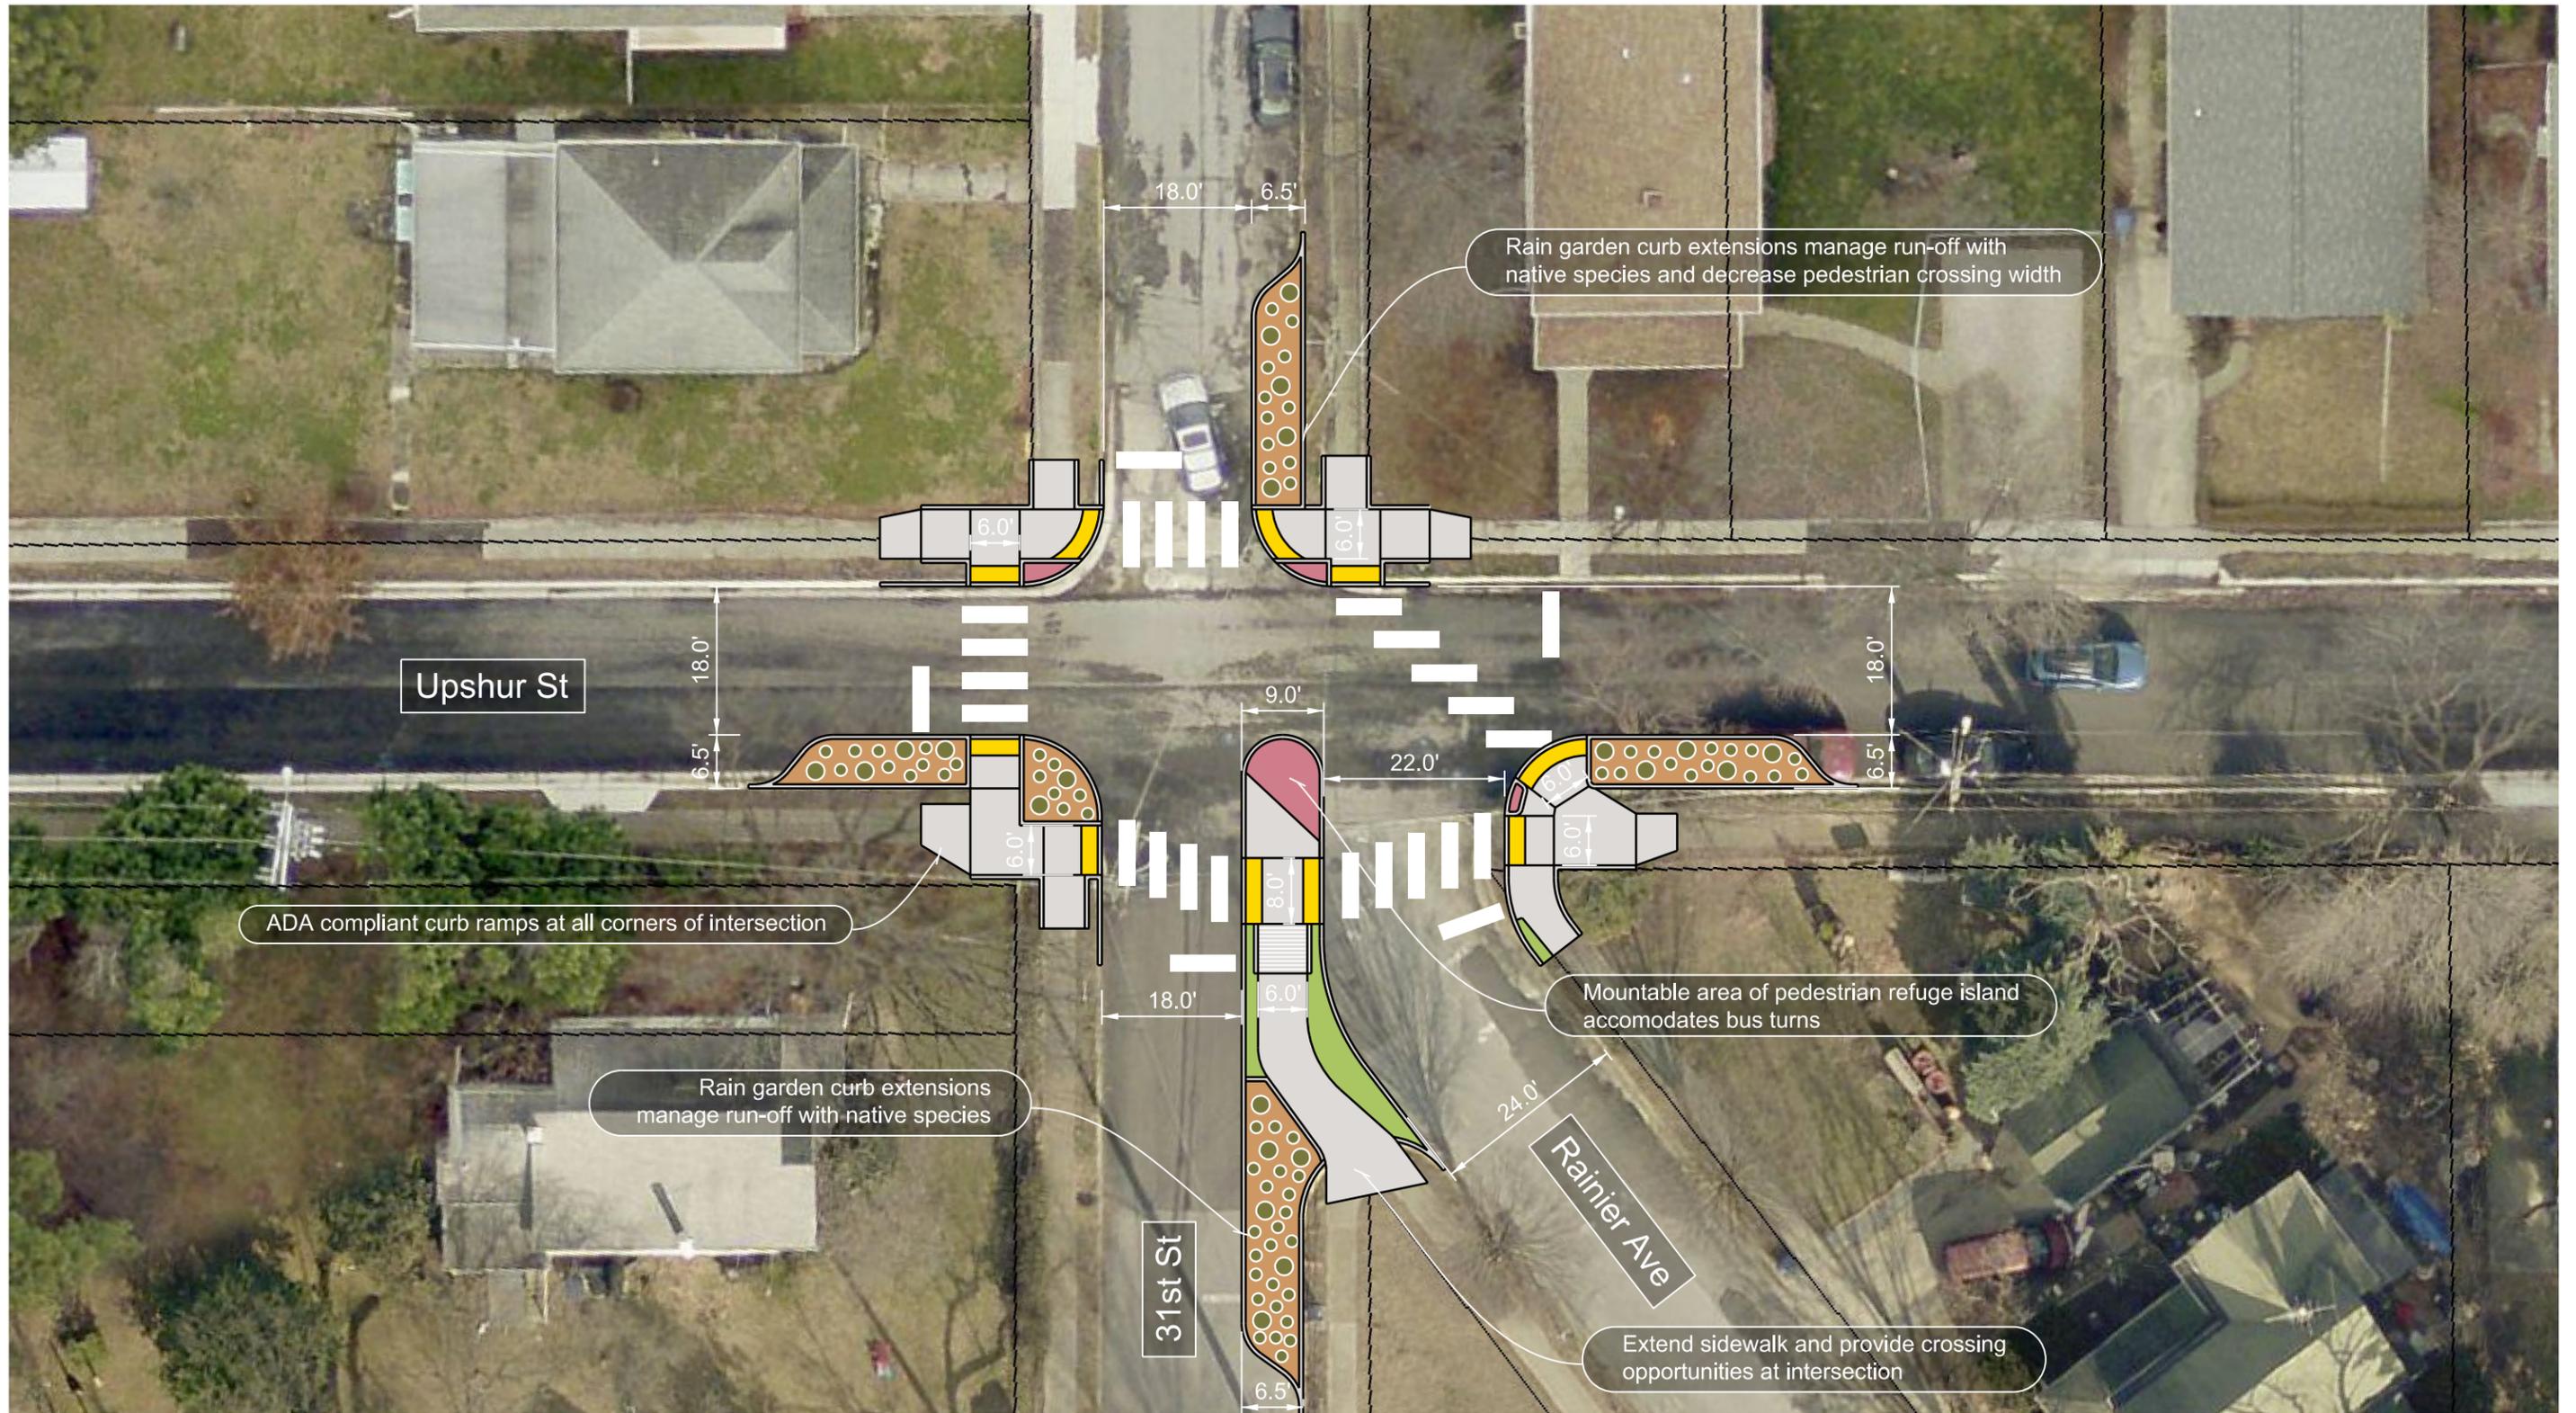

HS:50000100DCA.00113.00\_P\_Mount Rainier Sidewalk Study\PRODUCTION\CAD\_REF\TDC 11x34 Exhibit-Roll-Plot.dgn



Provide mid-block speed hump between 32nd St and 31st St

Curb extensions, improved curb ramps, and high-visibility crosswalks at intersection

Mid-block speed hump for traffic calming

Curb extensions, improved curb ramps, and high-visibility crosswalks at intersection

New 34th St high-visibility crossing

Upshur St

Upshur St

32nd St

34th St


THIS IS A PRELIMINARY CONCEPT. FIELD VERIFICATION, SITE CONDITION ASSESSMENTS, ENGINEERING ANALYSIS AND DESIGN ARE NECESSARY PRIOR TO IMPLEMENTING ANY OF THE RECOMMENDATIONS CONTAINED HEREIN.



**TOOLE**  
DESIGN

EXHIBIT #11  
Upshur St / 32nd St / 34th St  
MT RAINIER SS4A CONCEPTS  
SEPTEMBER 2023

PRELIMINARY CONCEPT - NOT FOR CONSTRUCTION

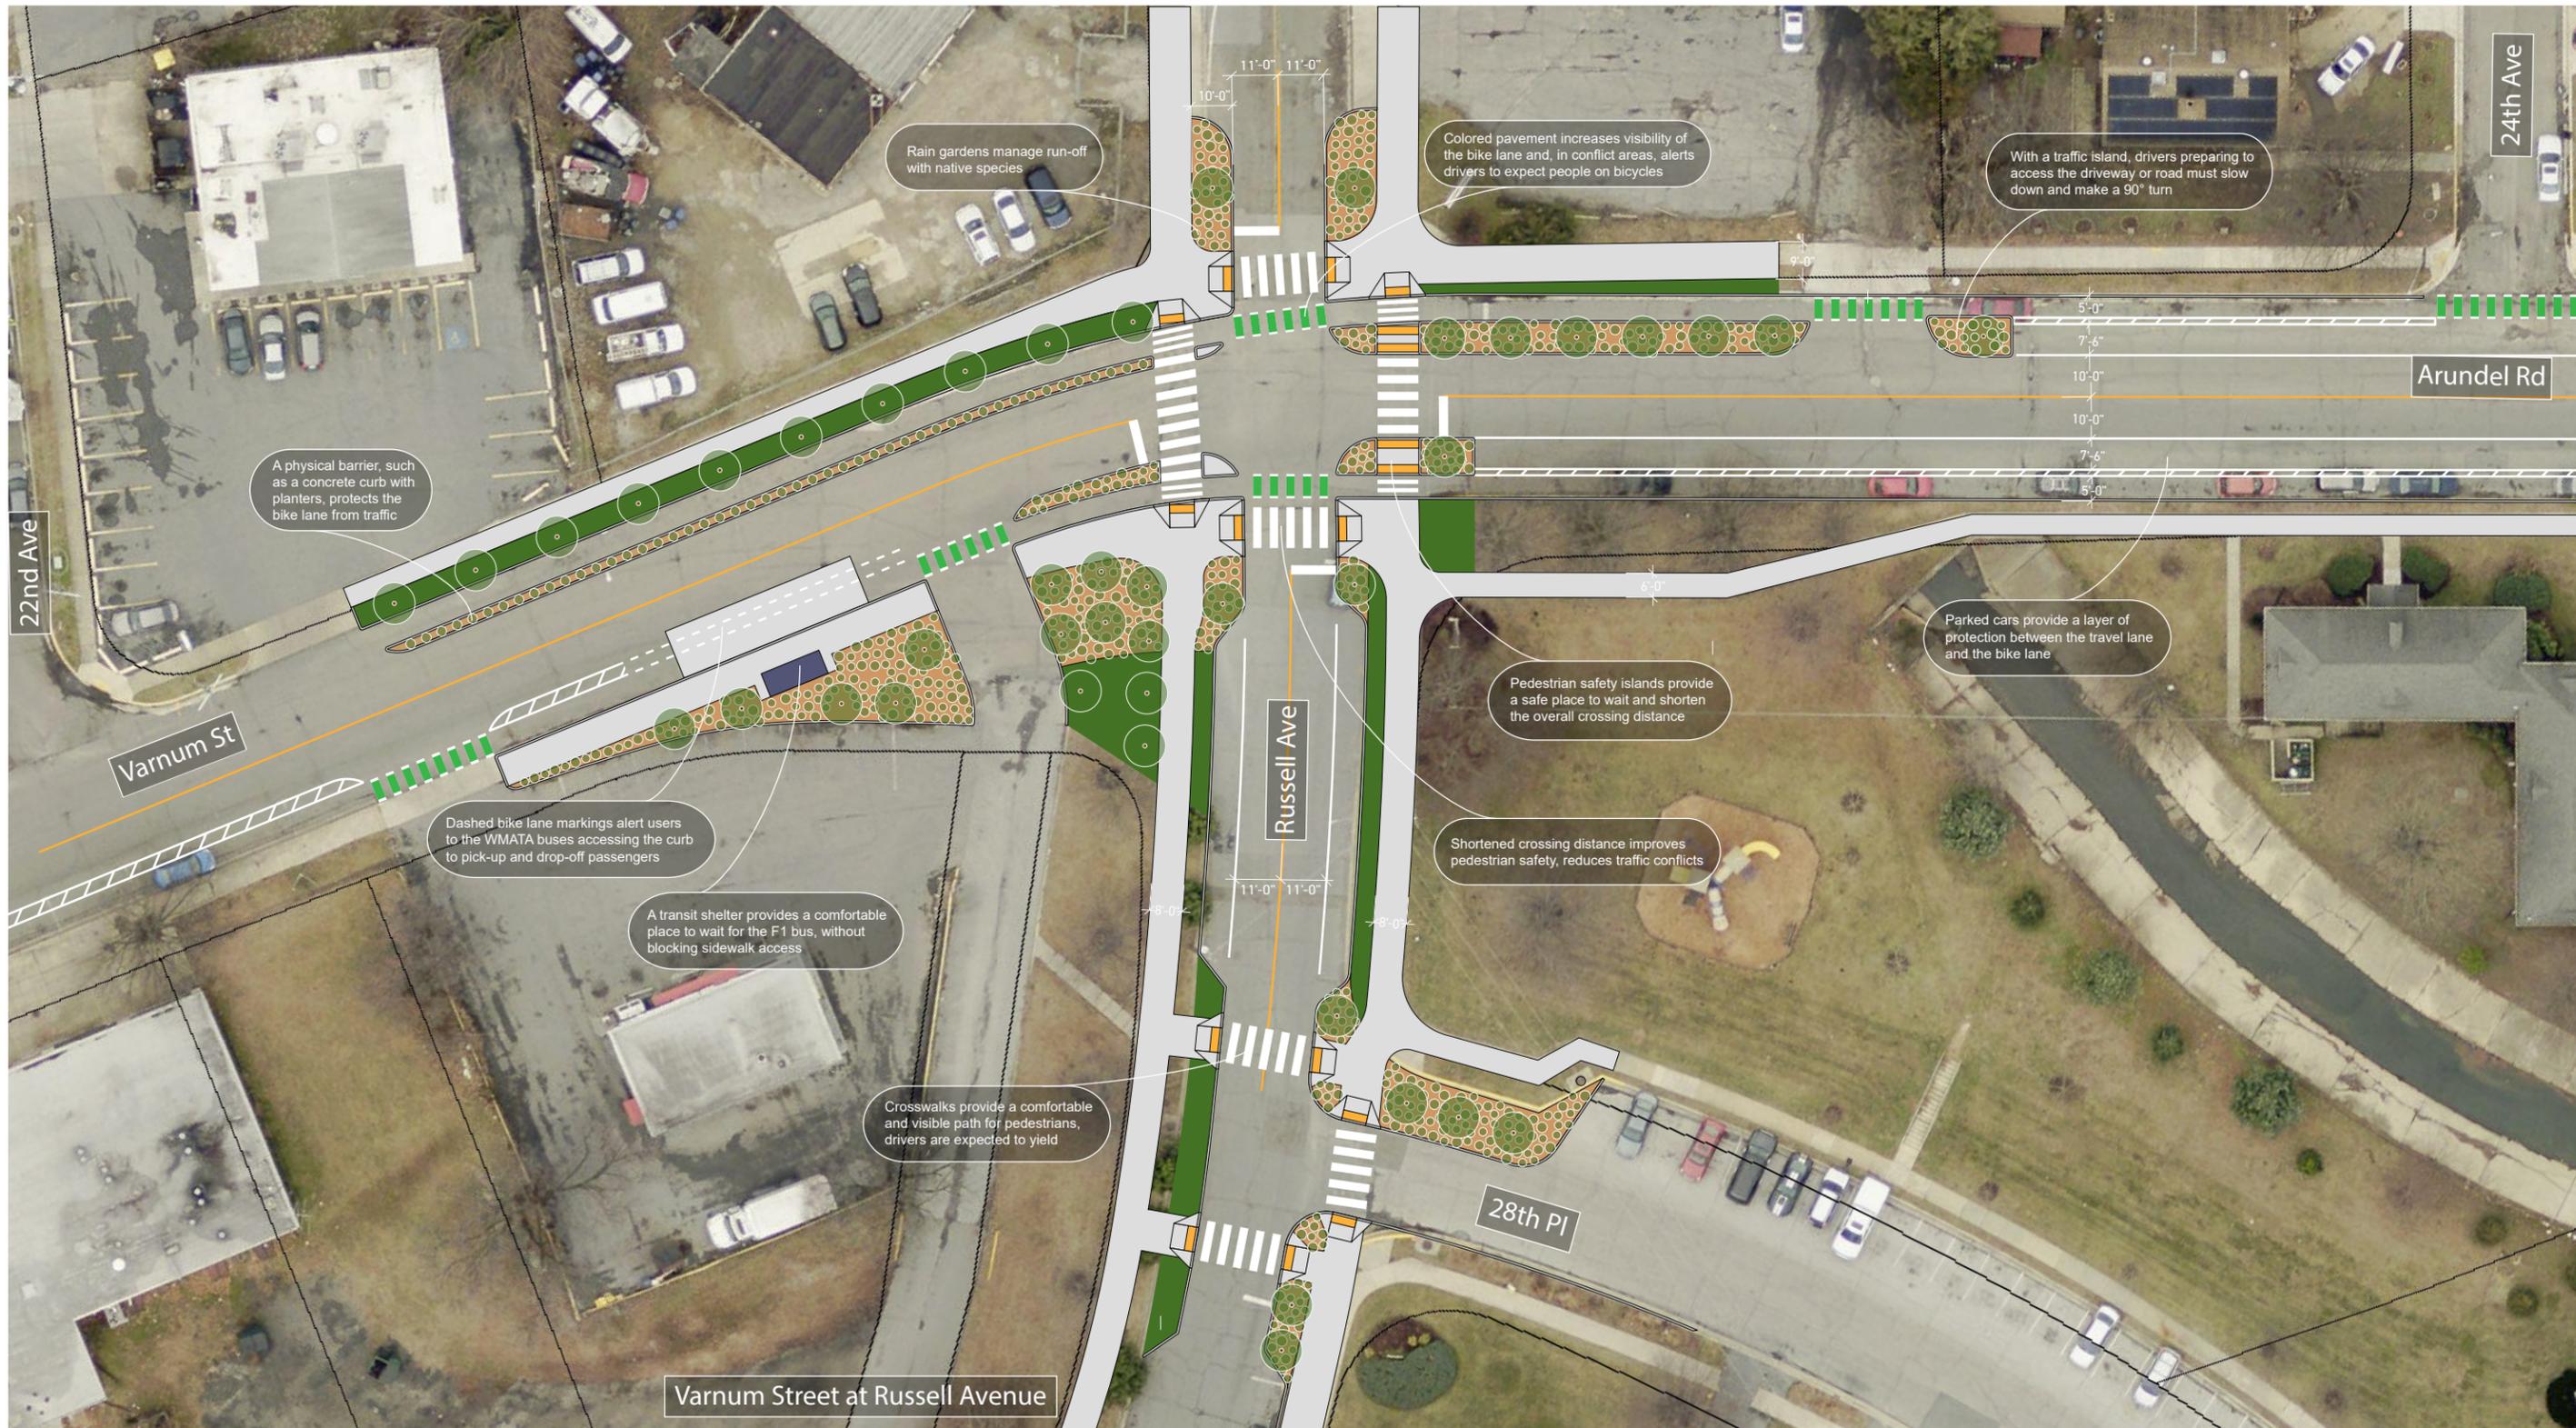


THIS IS A PRELIMINARY CONCEPT. FIELD VERIFICATION, SITE CONDITION ASSESSMENTS, ENGINEERING ANALYSIS AND DESIGN ARE NECESSARY PRIOR TO IMPLEMENTING ANY OF THE RECOMMENDATIONS CONTAINED HEREIN.



**TOOLE**  
DESIGN

Exhibit #8  
**Varnum St. at Russell Ave.**  
MT RAINIER SS4A CONCEPTS  
November 2023

PRELIMINARY CONCEPT - NOT FOR CONSTRUCTION

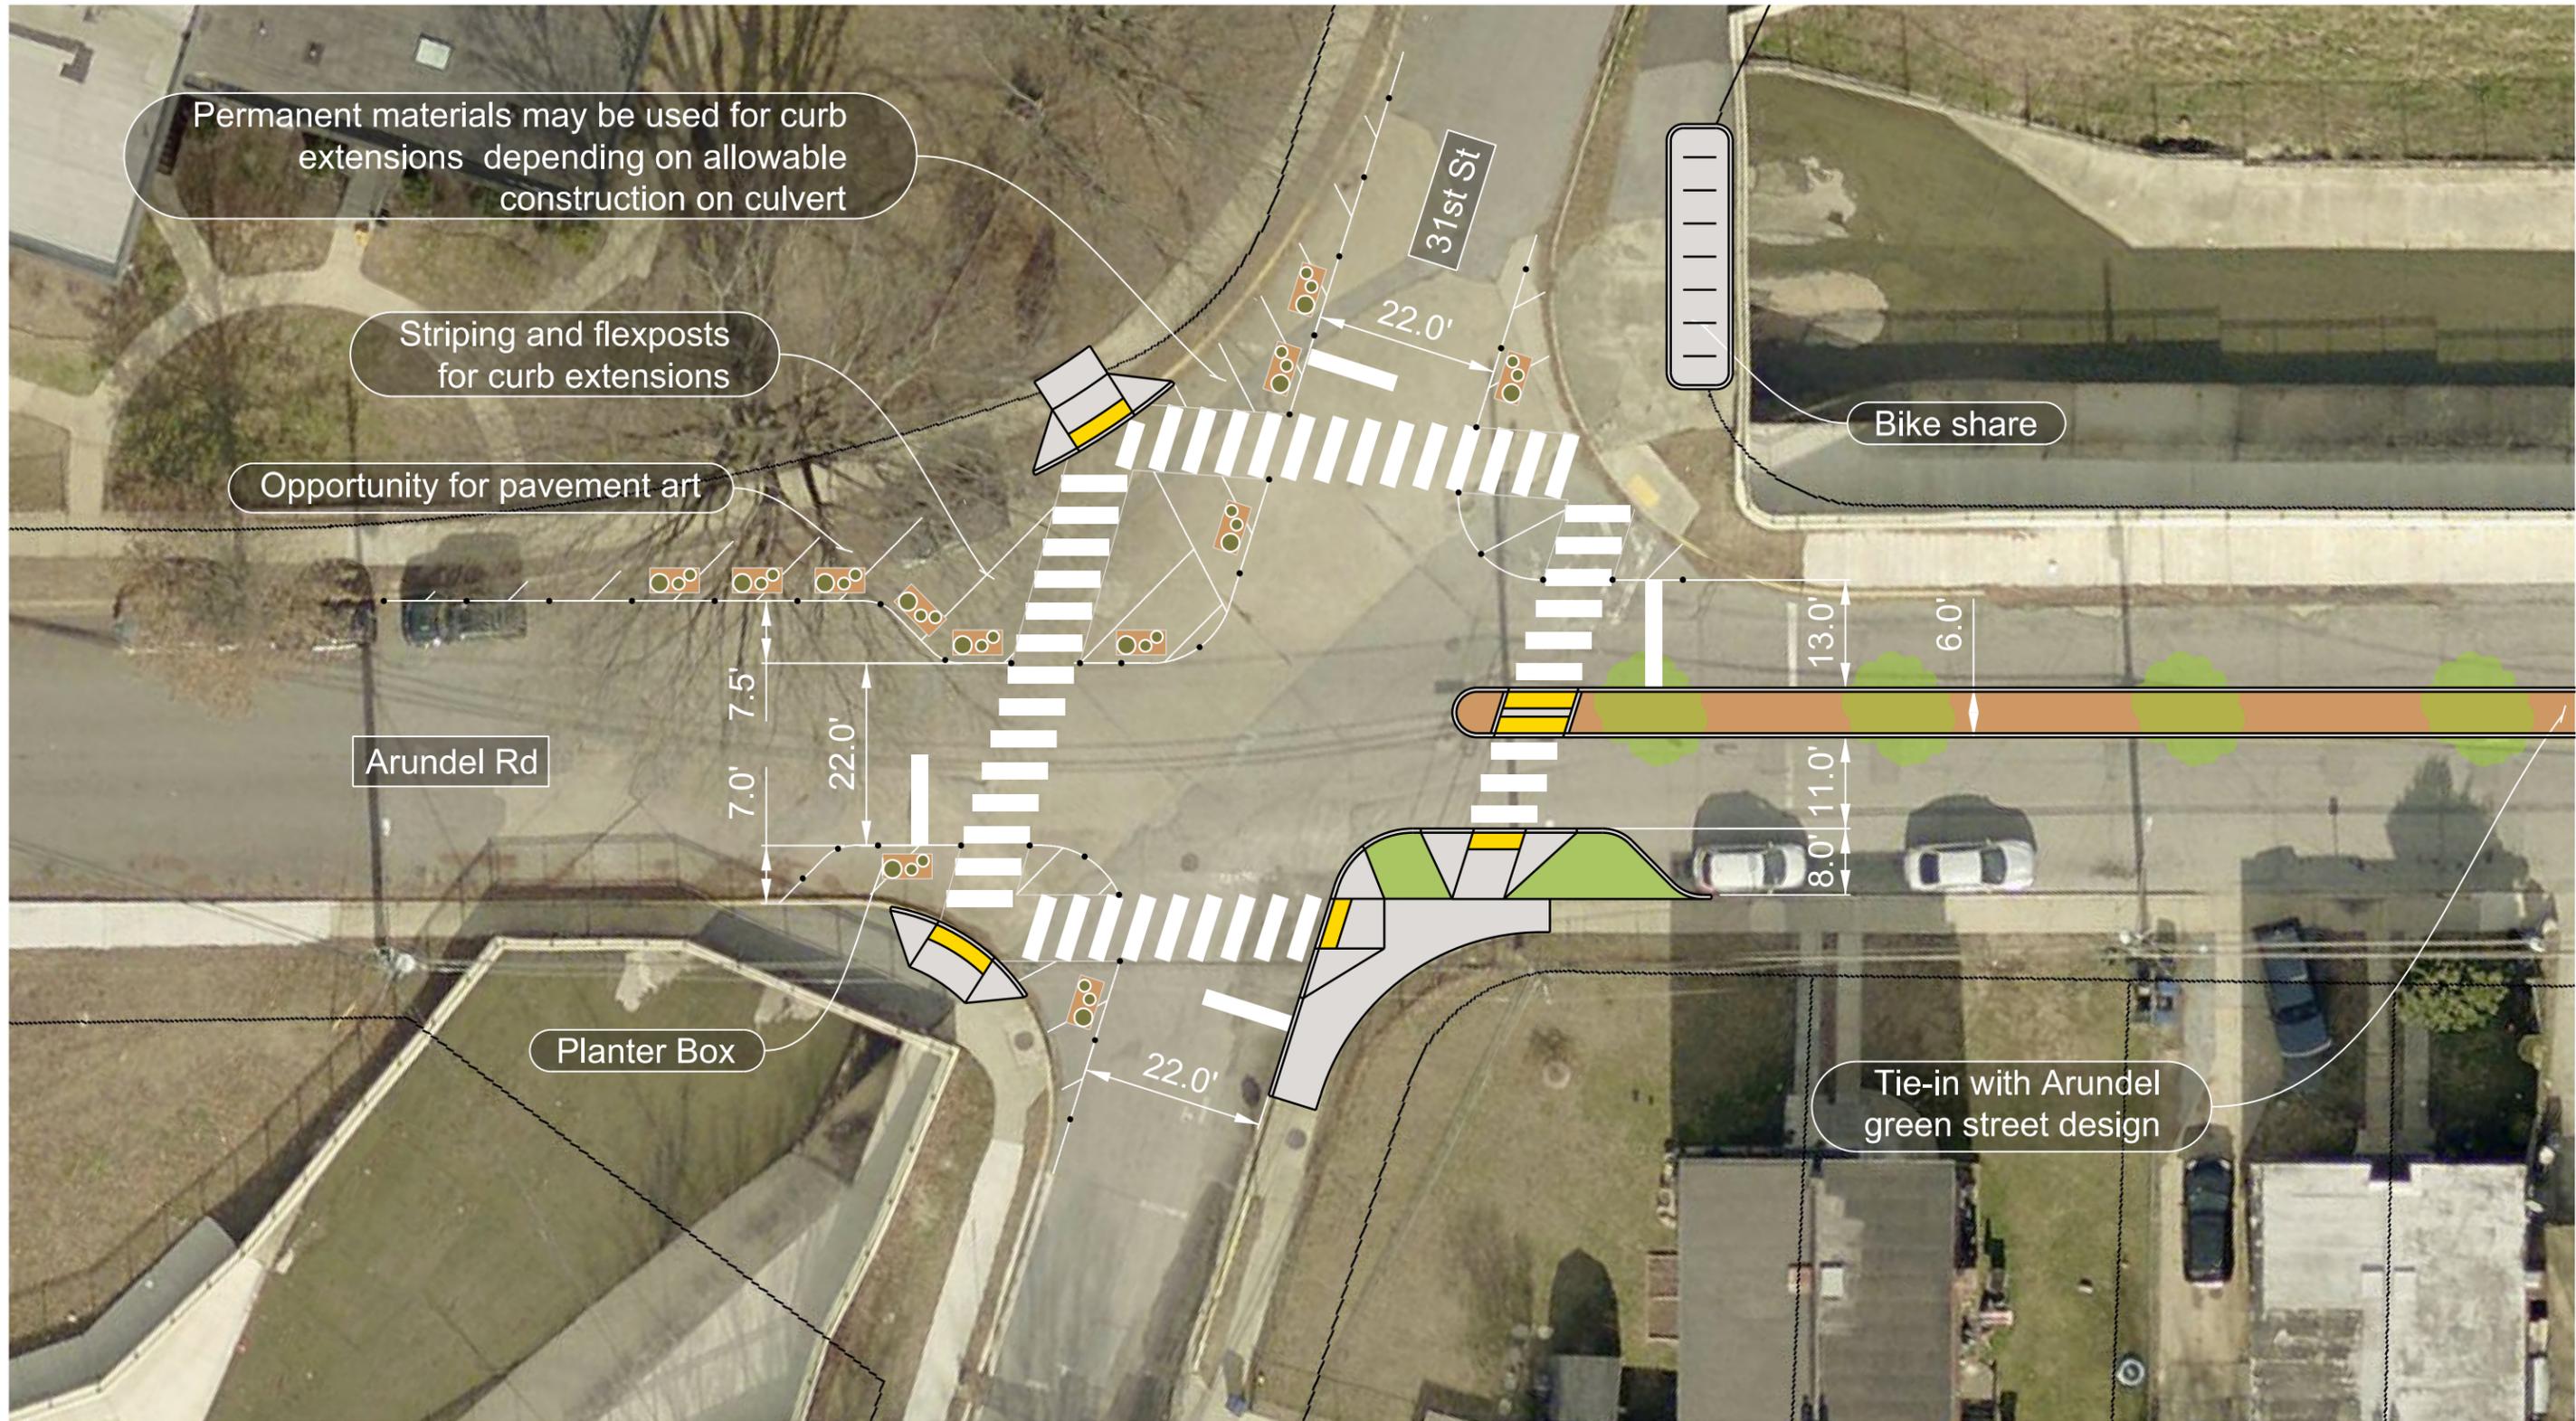

THIS IS A PRELIMINARY CONCEPT. FIELD VERIFICATION, SITE CONDITION ASSESSMENTS, ENGINEERING ANALYSIS AND DESIGN ARE NECESSARY PRIOR TO IMPLEMENTING ANY OF THE RECOMMENDATIONS CONTAINED HEREIN.



**TOOLE**  
DESIGN

Exhibit #7  
Arundel Rd. at 31st St.  
MT RAINIER SS4A CONCEPTS  
September 2023

PRELIMINARY CONCEPT - NOT FOR CONSTRUCTION